



Designer:	Joshua Castillo	Designer Tel:	561-843-1859		
Town:	MARLBORO	Digsafe #:	781-721-0990		
Date:	1/26/2026	Road Name:	MARLBORO		
Project:	200886	Circuit:	BS-G32	Traffic Control:	
Scale:	1:100	Tel Eng:	DEFAULT	Billing Code:	2404998
Job Title:	L2 Stark Rd - CIC				
200886_STARK_RD_IFC_REV_3					

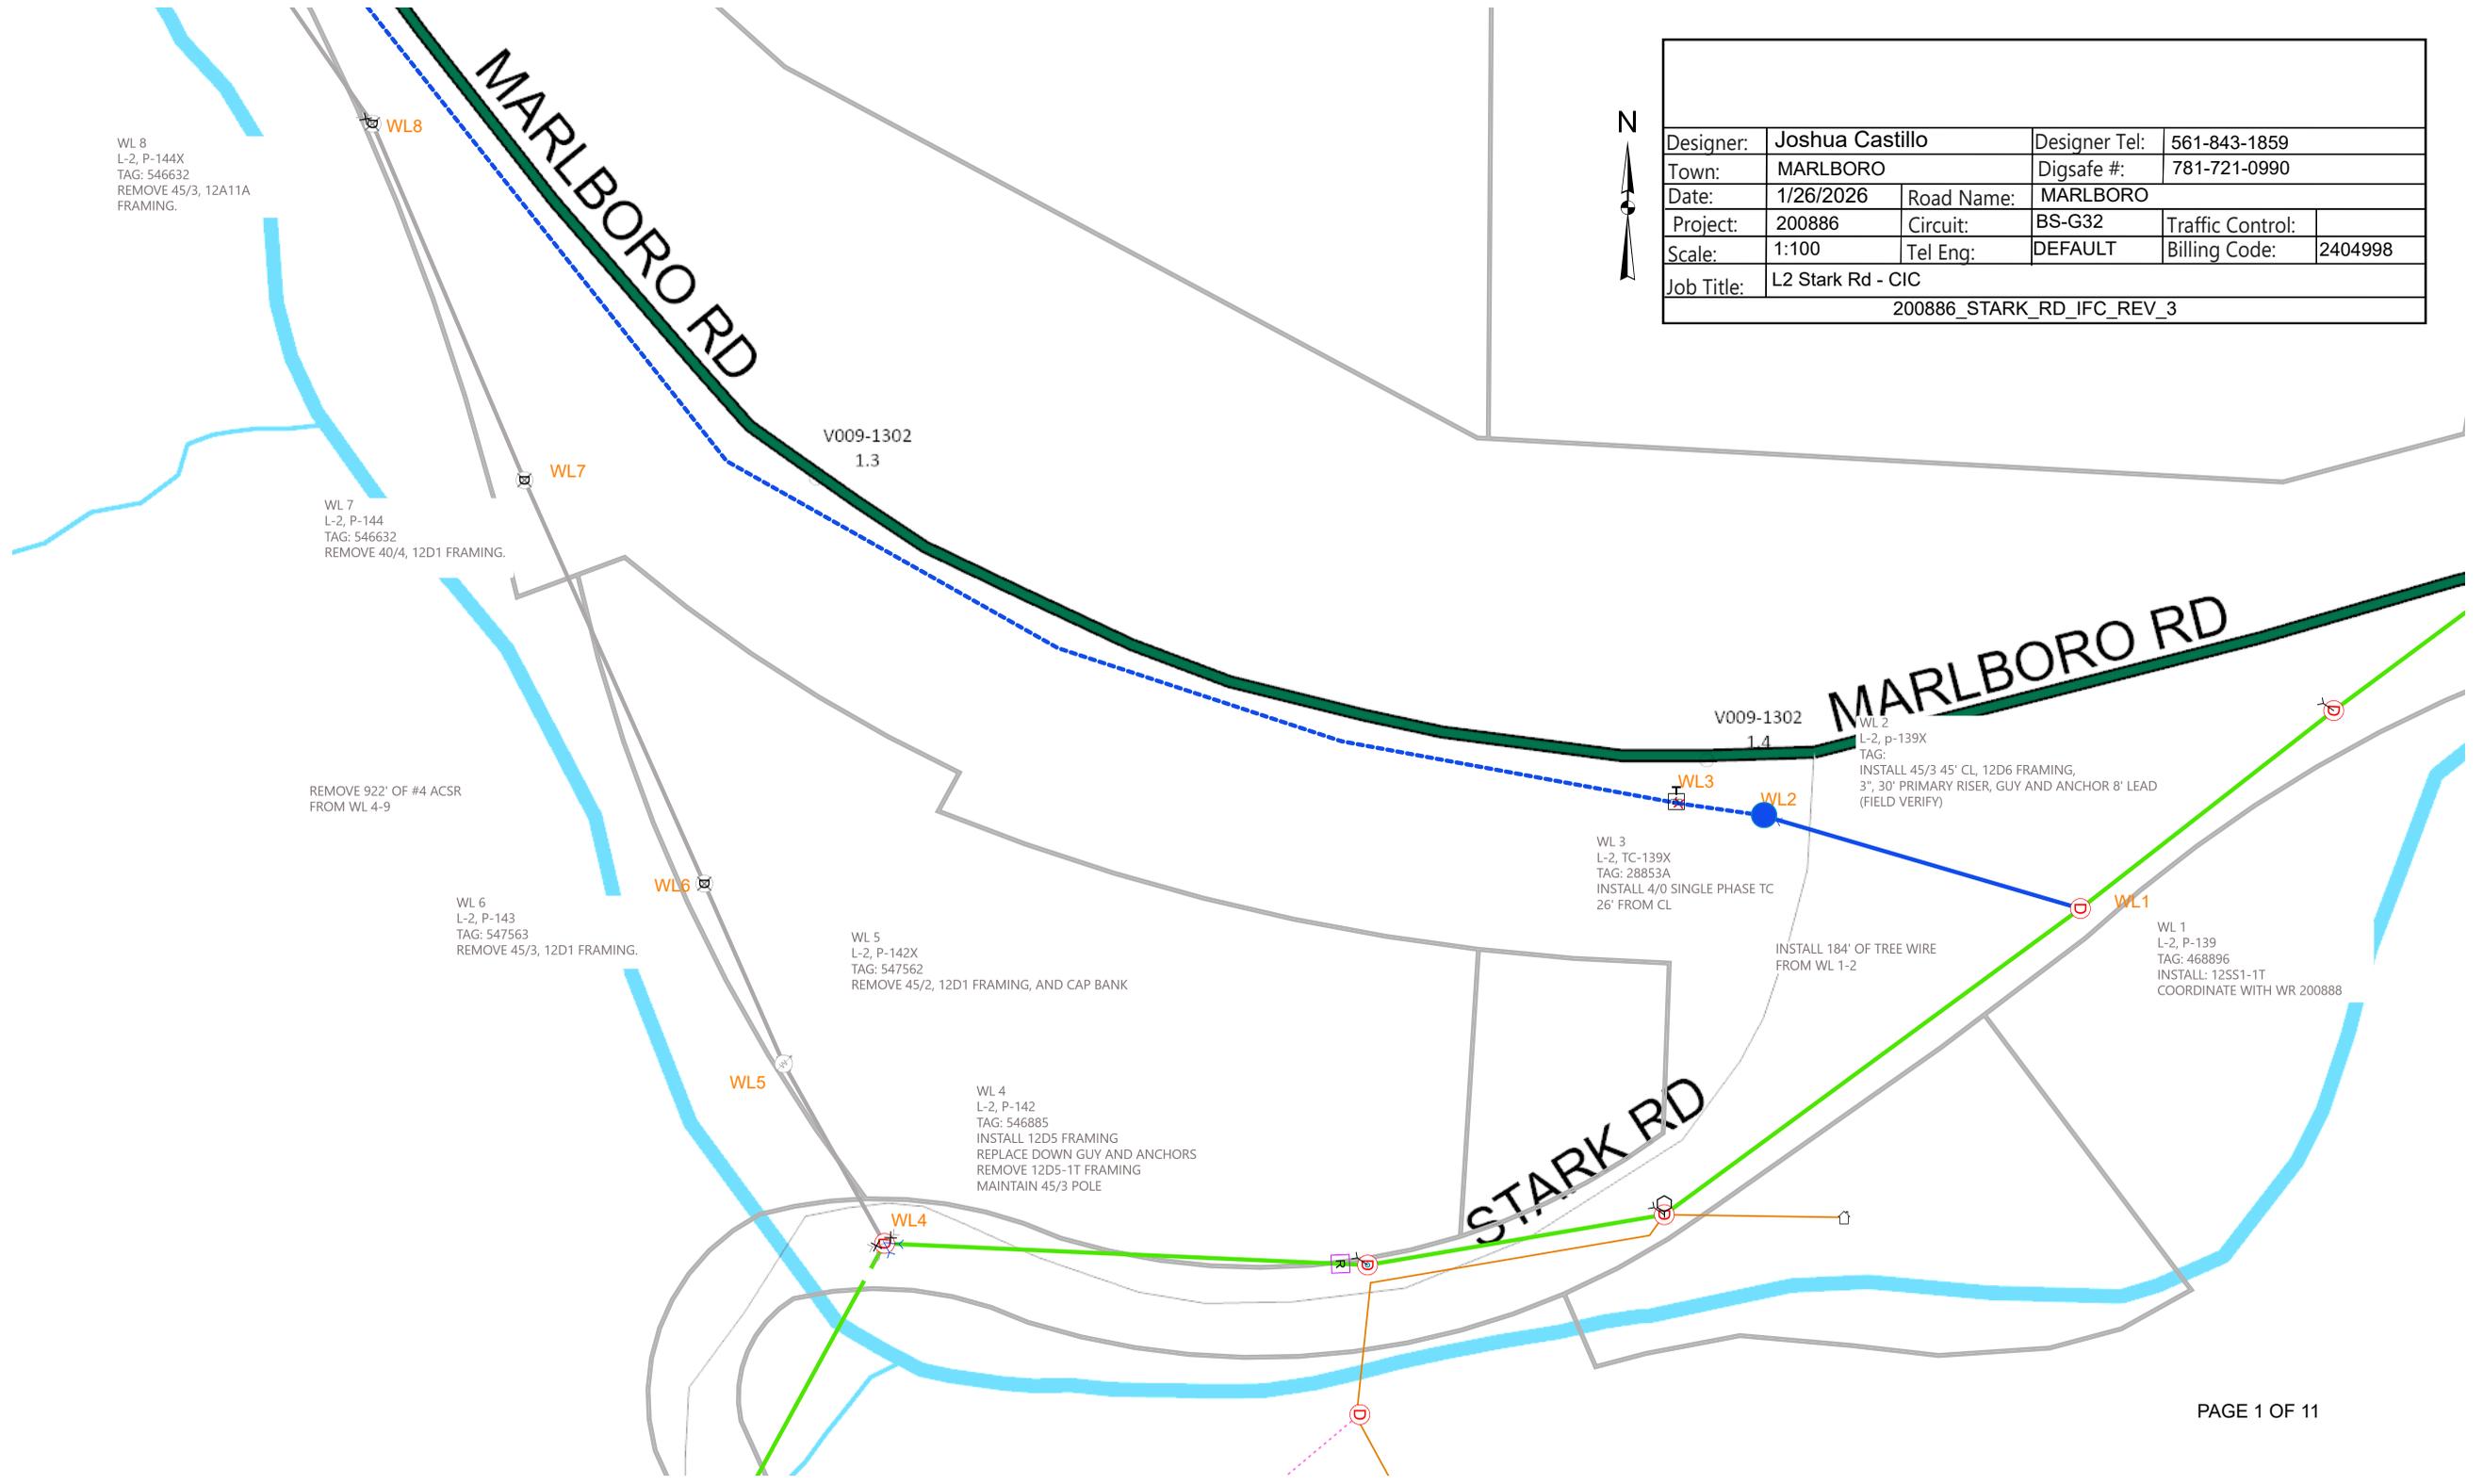



Designer:	{ \$environment.user }	Designer Tel:	561-843-1859		
Town:	MARLBORO	Digsafe #:	781-721-0990		
Date:	{ \$environment.date }	Project Name:	MARLBORO		
Project:	200886	Circuit:	BS-G32	Traffic Control:	
Scale:	1:100	Tel Eng:	DEFAULT	Billing Code:	2404998
Job Title:	L2 Stark Rd - CIC				
200886_STARK_RD_IFC_REV_3					

Designer:	Joshua Castillo	Designer Tel:	561-843-1859		
Town:	MARLBORO	Digsafe #:	781-721-0990		
Date:	1/26/2026	Road Name:	MARLBORO		
Project:	200886	Circuit:	BS-G32	Traffic Control:	
Scale:	1:100	Tel Eng:	DEFAULT	Billing Code:	2404998
Job Title:	L2 Stark Rd - CIC				
200886_STARK_RD_IFC_REV_3					

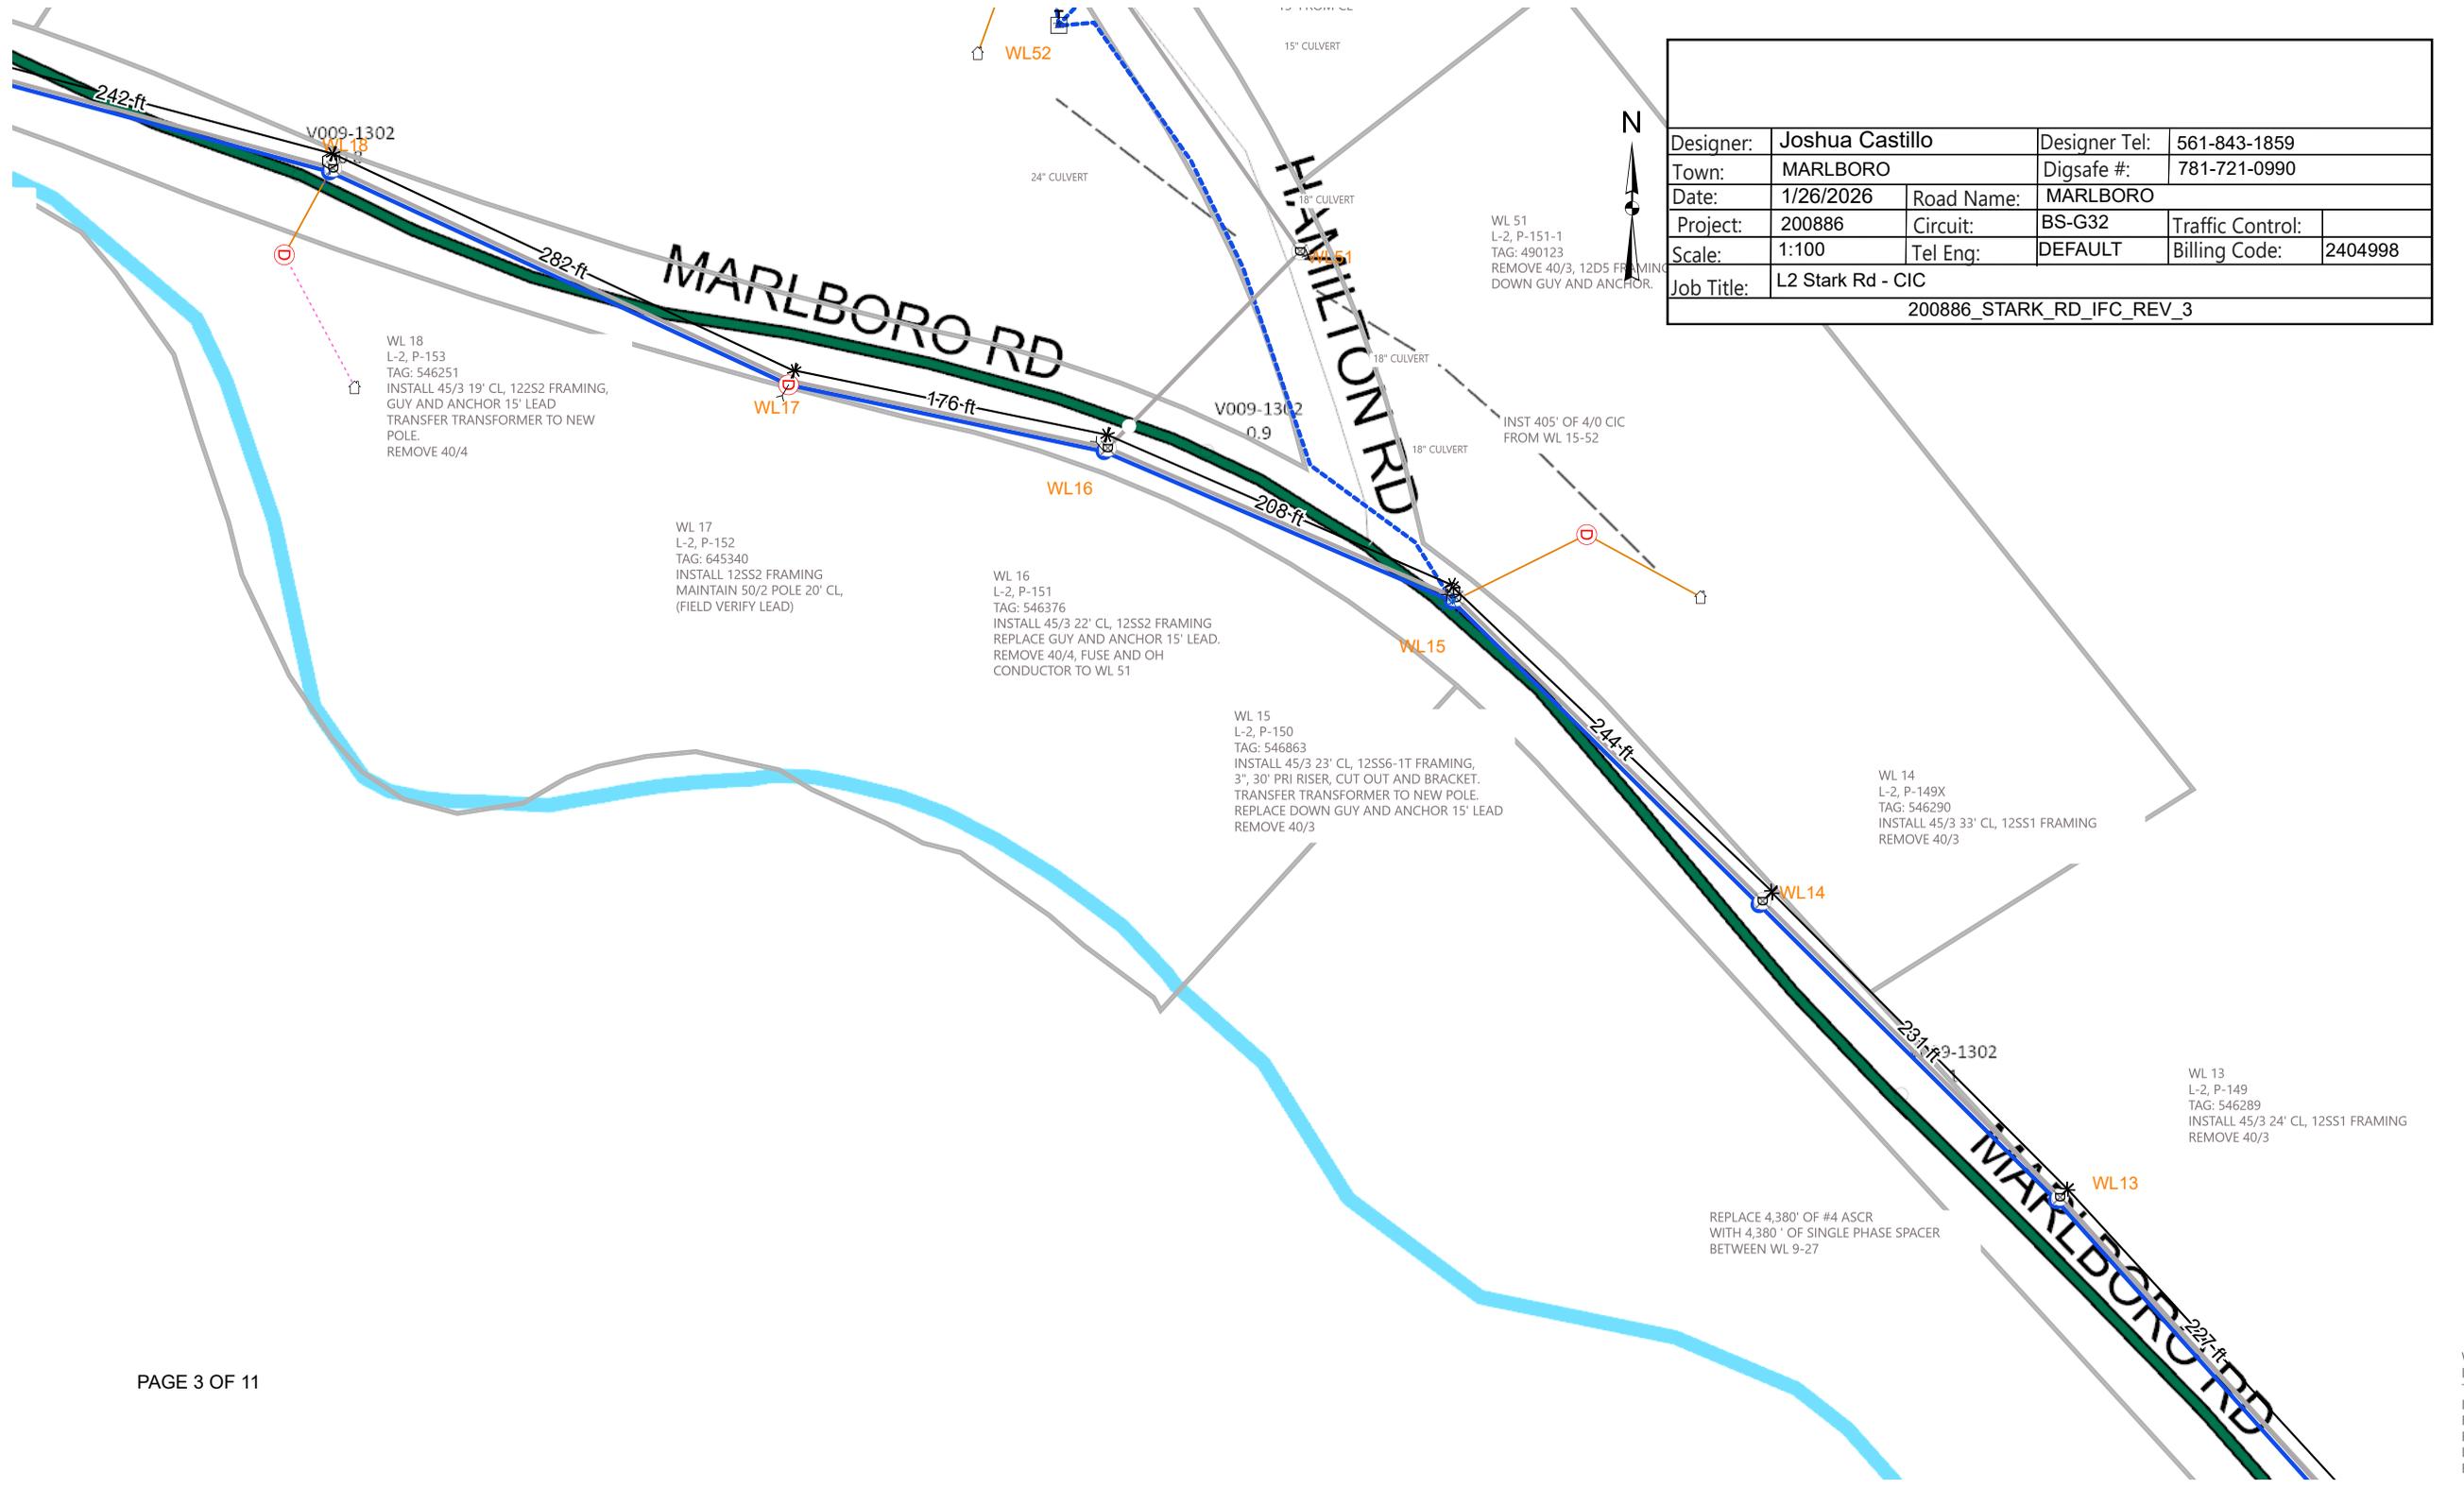

WL 18
L-2, P-153
TAG: 546251
INSTALL 45/3 19' CL, 12SS2 FRAMING,
GUY AND ANCHOR 15' LEAD
TRANSFER TRANSFORMER TO NEW
POLE.
REMOVE 40/4

WL 17
L-2, P-152
TAG: 645340
INSTALL 12SS2 FRAMING
MAINTAIN 50/2 POLE 20' CL,
(FIELD VERIFY LEAD)

WL 16
L-2, P-151
TAG: 546376
INSTALL 45/3 22' CL, 12SS2 FRAMING
REPLACE GUY AND ANCHOR 15' LEAD.
REMOVE 40/4, FUSE AND OH
CONDUCTOR TO WL 51


WL 15
L-2, P-150
TAG: 546863
INSTALL 45/3 23' CL, 12SS6-1T FRAMING,
3", 30' PRI RISER, CUT OUT AND BRACKET.
TRANSFER TRANSFORMER TO NEW POLE.
REPLACE DOWN GUY AND ANCHOR 15' LEAD
REMOVE 40/3


WL 14
L-2, P-149X
TAG: 546290
INSTALL 45/3 33' CL, 12SS1 FRAMING
REMOVE 40/3

WL 13
L-2, P-149
TAG: 546289
INSTALL 45/3 24' CL, 12SS1 FRAMING
REMOVE 40/3

REPLACE 4,380' OF #4 ASCR
WITH 4,380' OF SINGLE PHASE SPACER
BETWEEN WL 9-27

Designer:	Joshua Castillo	Designer Tel:	561-843-1859		
Town:	MARLBORO	Digsafe #:	781-721-0990		
Date:	1/26/2026	Road Name:	MARLBORO		
Project:	200886	Circuit:	BS-G32	Traffic Control:	
Scale:	1:100	Tel Eng:	DEFAULT	Billing Code:	2404998
Job Title:	L2 Stark Rd - CIC				
200886_STARK_RD_IFC_REV_3					

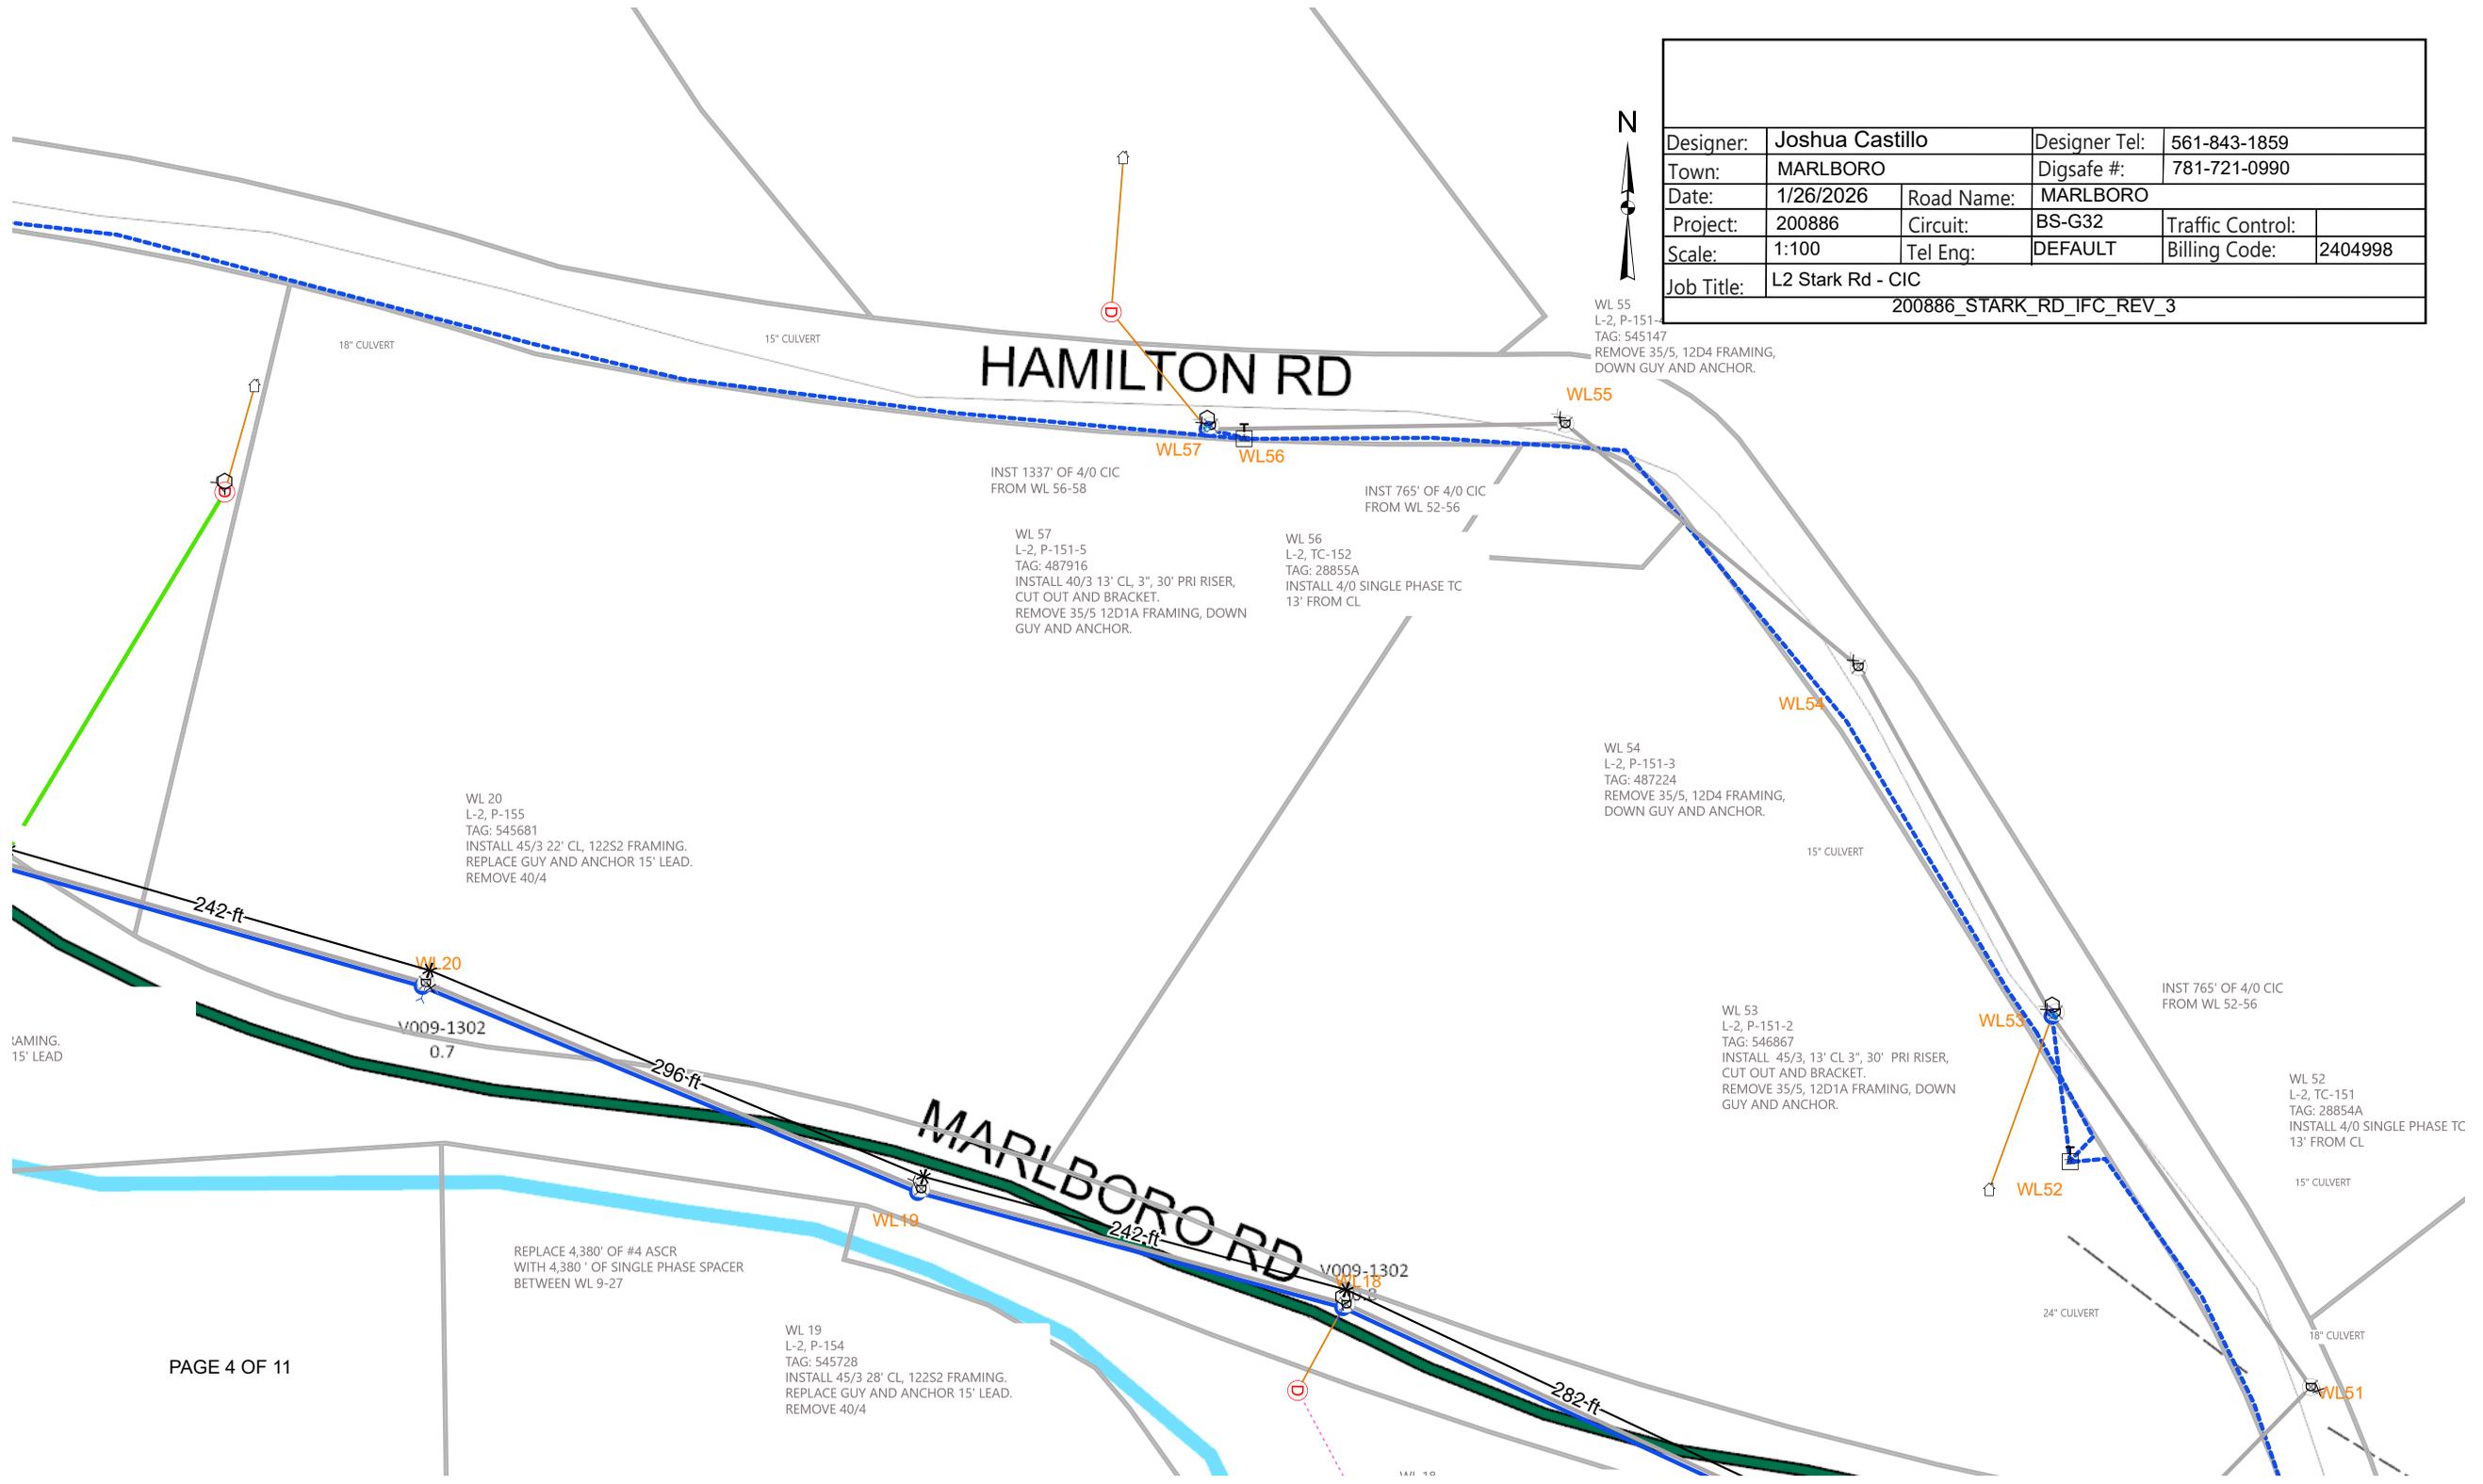

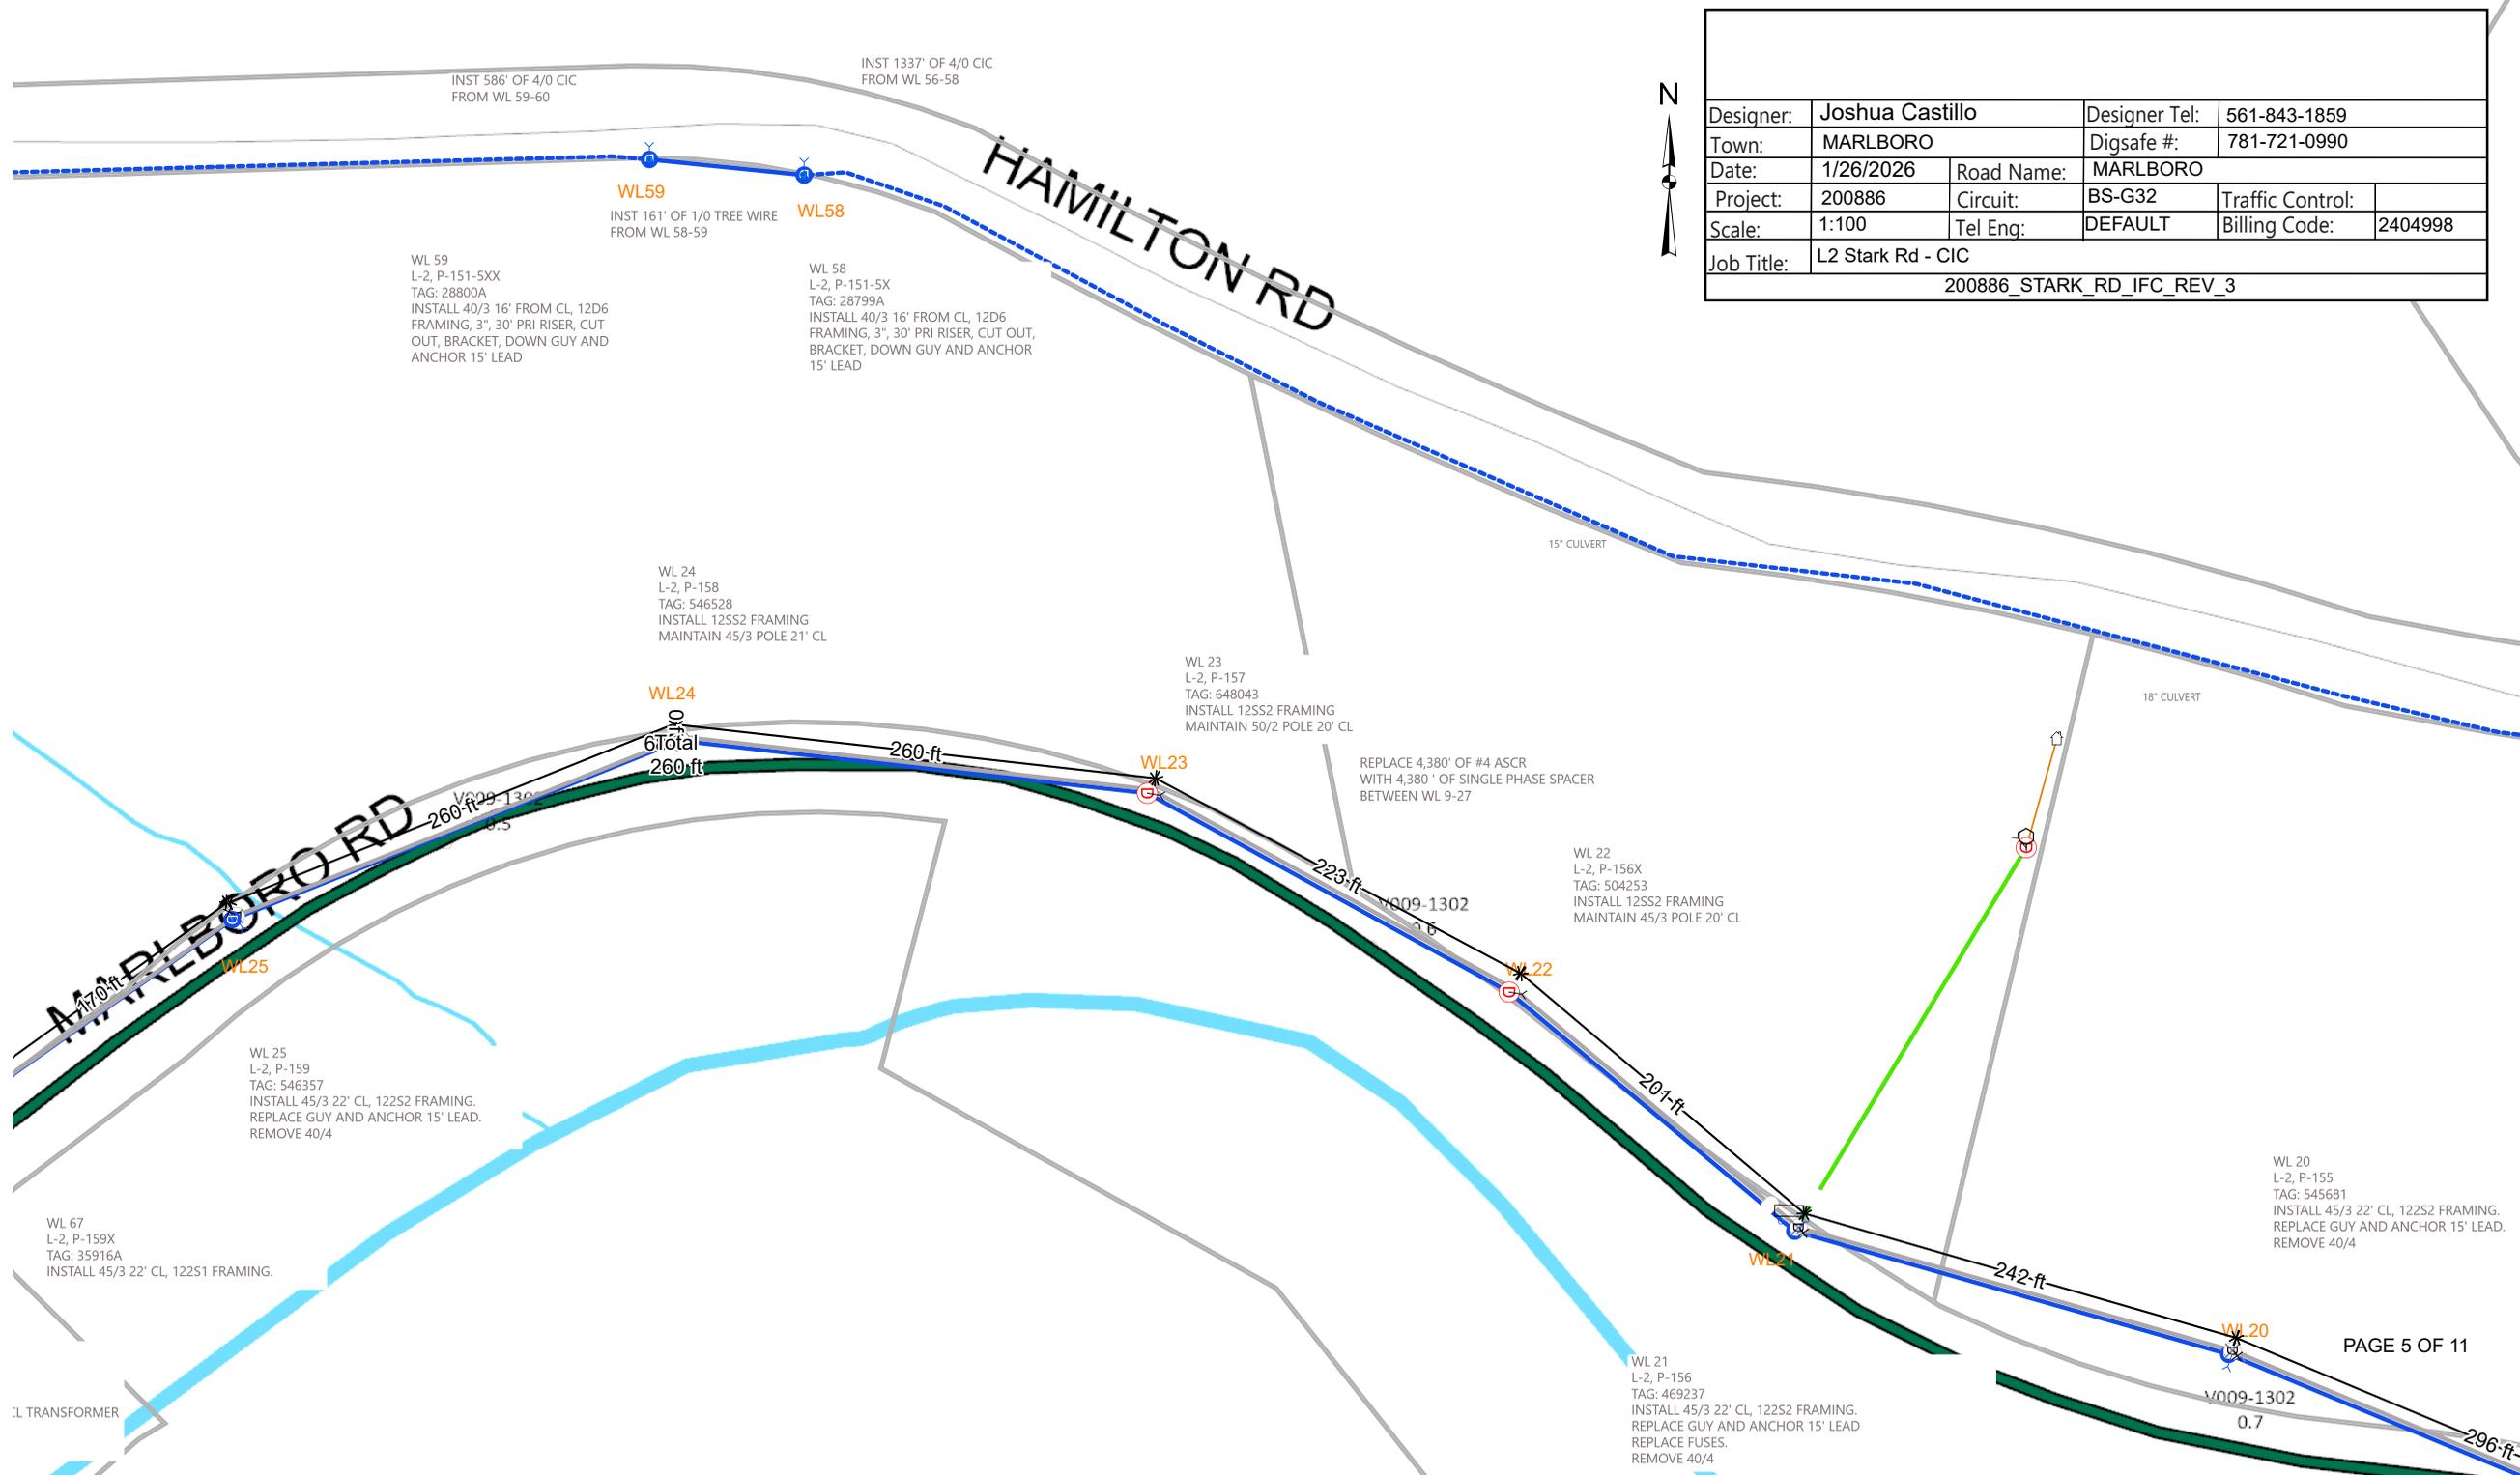

Designer:	Joshua Castillo	Designer Tel:	561-843-1859		
Town:	MARLBORO	Digsafe #:	781-721-0990		
Date:	1/26/2026	Road Name:	MARLBORO		
Project:	200886	Circuit:	BS-G32	Traffic Control:	
Scale:	1:100	Tel Eng:	DEFAULT	Billing Code:	2404998
Job Title:	L2 Stark Rd - CIC				
200886_STARK_RD_IFC_REV_3					

HAMILTON RD

INST 1064' OF 4/0 CIC FROM WL 60-62

WL 61
L-2, P-160-2
TAG: 546353
INSTALL 3', 30" PRI RISER, CUT OUT, AND BRACKET
REPLACE 2 KVA XFMR WITH 10 KVA XFMR
MAINTAIN 40/4 POLE

WL 60
L-2, TC-160
TAG: 28856A
INSTALL 4/0 SINGLE PHASE TC 13' FROM CL TRENCH TO WL 61

INST 586' OF 4/0 CIC FROM WL 59-60



Designer:	Joshua Castillo	Designer Tel:	561-843-1859		
Town:	MARLBORO	Digsafe #:	781-721-0990		
Date:	1/26/2026	Road Name:	MARLBORO		
Project:	200886	Circuit:	BS-G32	Traffic Control:	
Scale:	1:100	Tel Eng:	DEFAULT	Billing Code:	2404998
Job Title:	L2 Stark Rd - CIC				
200886_STARK_RD_IFC_REV_3					

REMOVE 291' OF #4 ACSR FROM WL 61-69

WL 69

L-2, P-160-1
TAG: 546277
REMOVE 35/5 POLE

REMOVE 289' OF #4 ACSR FROM WL 69-26

REPLACE 4,380' OF #4 ACSR WITH 4,380' OF SINGLE PHASE SPACER BETWEEN WL 9-27

WL 25
L-2, P-159
TAG: 546357
INSTALL 45/3 22' CL, 122S2 FRAMING.
REPLACE GUY AND ANCHOR 15' LEAD.
REMOVE 40/4

WL 67
L-2, P-159X
TAG: 35916A
INSTALL 45/3 22' CL, 122S1 FRAMING.

WL 27
L-2, P-161
TAG: 501558, GUY AND ANSHOR 15' LEAD
INSTALL 12D6 FRAMING
MAINTAIN POLE 50/2 20' CL TRANSFORMER AND SERVICE

WL 26
L-2, P-160
TAG: 469571
INSTALL 12SS2 FRAMING
MAINTAIN 45/3 POLE 22' CL TRANSFORMER AND SERVICE
REMOVE FUSE

WL 24
L-2, P-158
TAG: 546528
INSTALL 12SS2 FRAMING
MAINTAIN 45/3 POL

WL 24

61 Total
260 ft


WL 26

V009-1302
0.4


WL 27




Designer:	Joshua Castillo	Designer Tel:	561-843-1859		
Town:	MARLBORO	Digsafe #:	781-721-0990		
Date:	1/26/2026	Road Name:	MARLBORO		
Project:	200886	Circuit:	BS-G32	Traffic Control:	
Scale:	1:100	Tel Eng:	DEFAULT	Billing Code:	2404998
Job Title:	L2 Stark Rd - CIC				
200886_STARK_RD_IFC_REV_3					

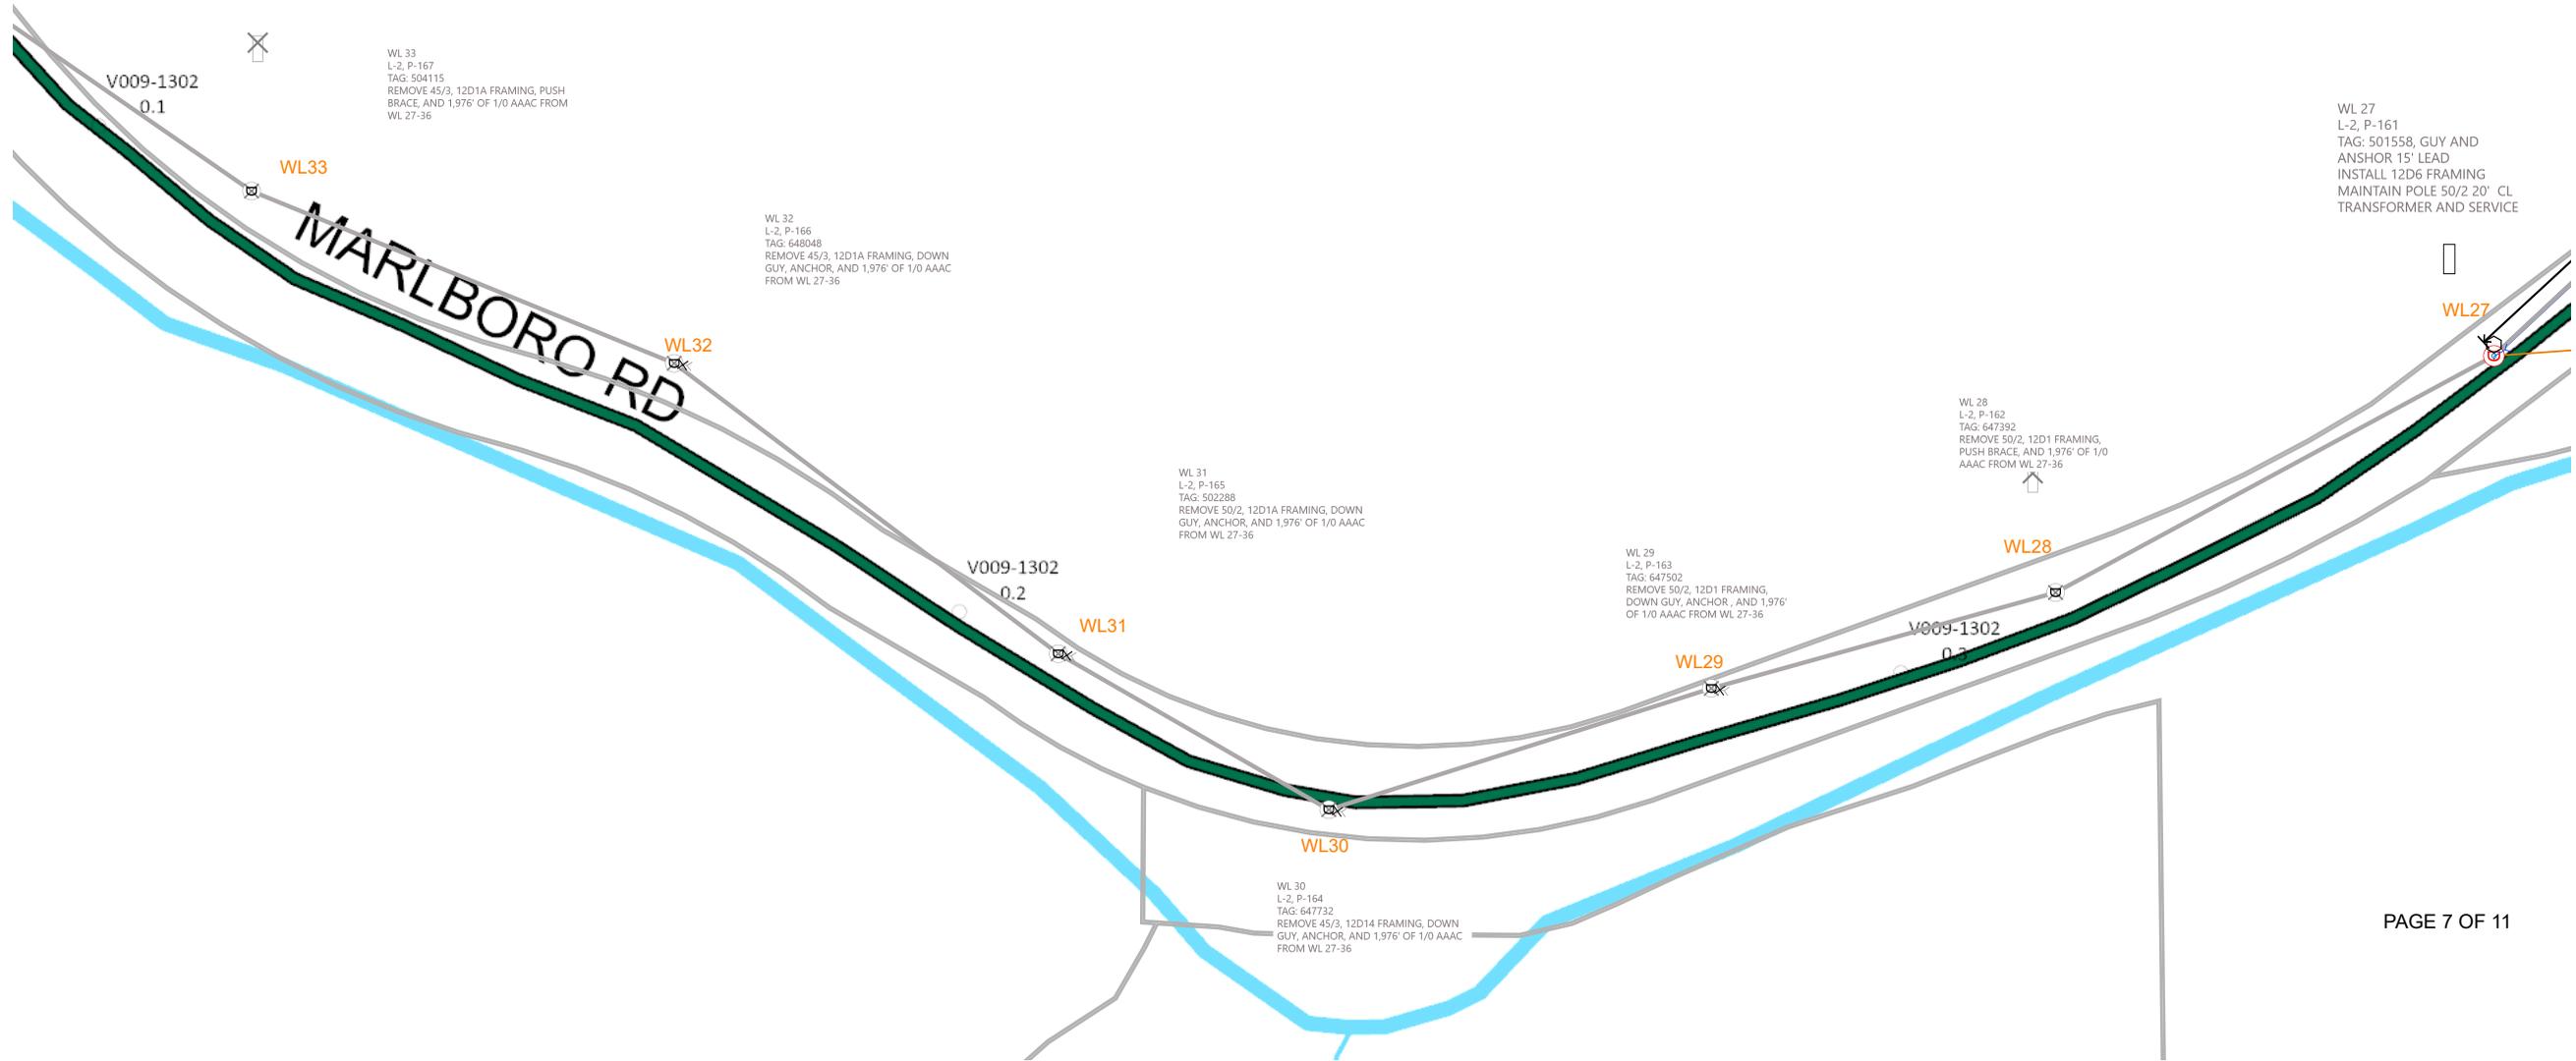

Designer:	Joshua Castillo	Designer Tel:	561-843-1859
Town:	MARLBORO	Digsafe #:	781-721-0990
Date:	1/26/2026	Road Name:	MARLBORO
Project:	200886	Circuit:	BS-G32
Scale:	1:100	Tel Eng:	DEFAULT
Job Title:	L2 Stark Rd - CIC	Billing Code:	2404998
200886_STARK_RD_IFC_REV_3			

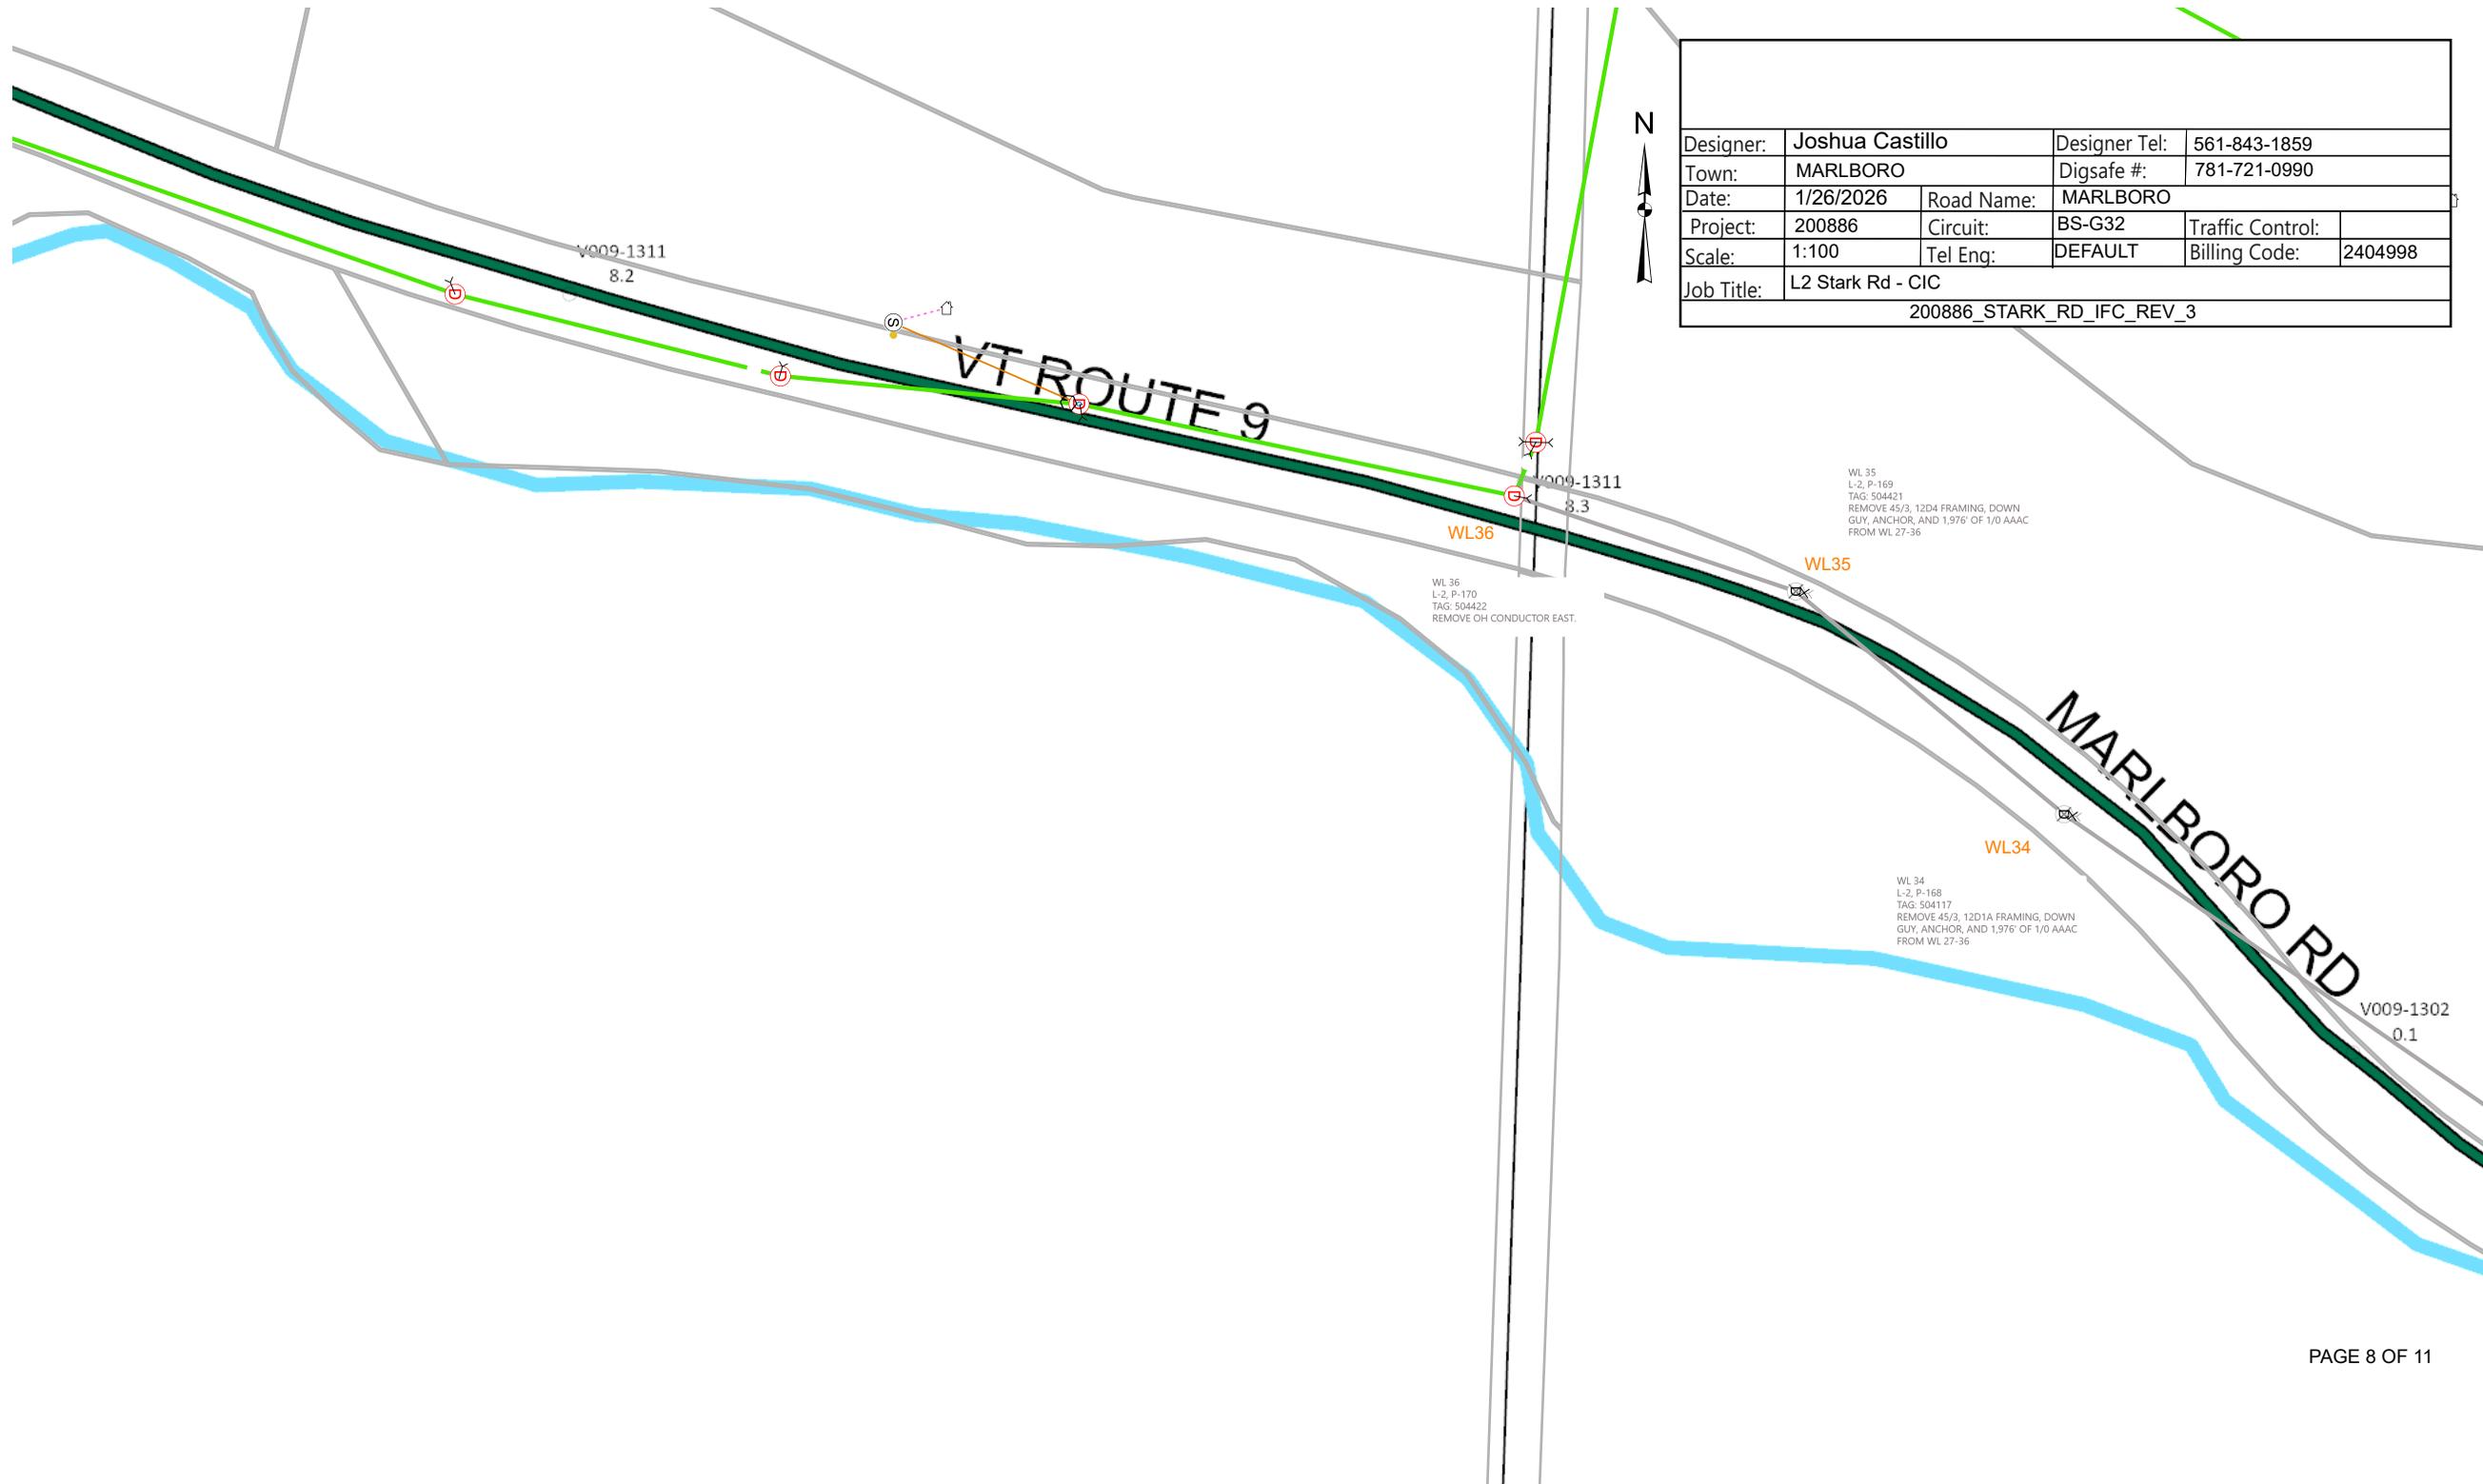

Designer:	Joshua Castillo	Designer Tel:	561-843-1859		
Town:	MARLBORO	Digsafe #:	781-721-0990		
Date:	1/26/2026	Road Name:	MARLBORO		
Project:	200886	Circuit:	BS-G32	Traffic Control:	
Scale:	1:100	Tel Eng:	DEFAULT	Billing Code:	2404998
Job Title:	L2 Stark Rd - CIC				
200886_STARK_RD_IFC_REV_3					

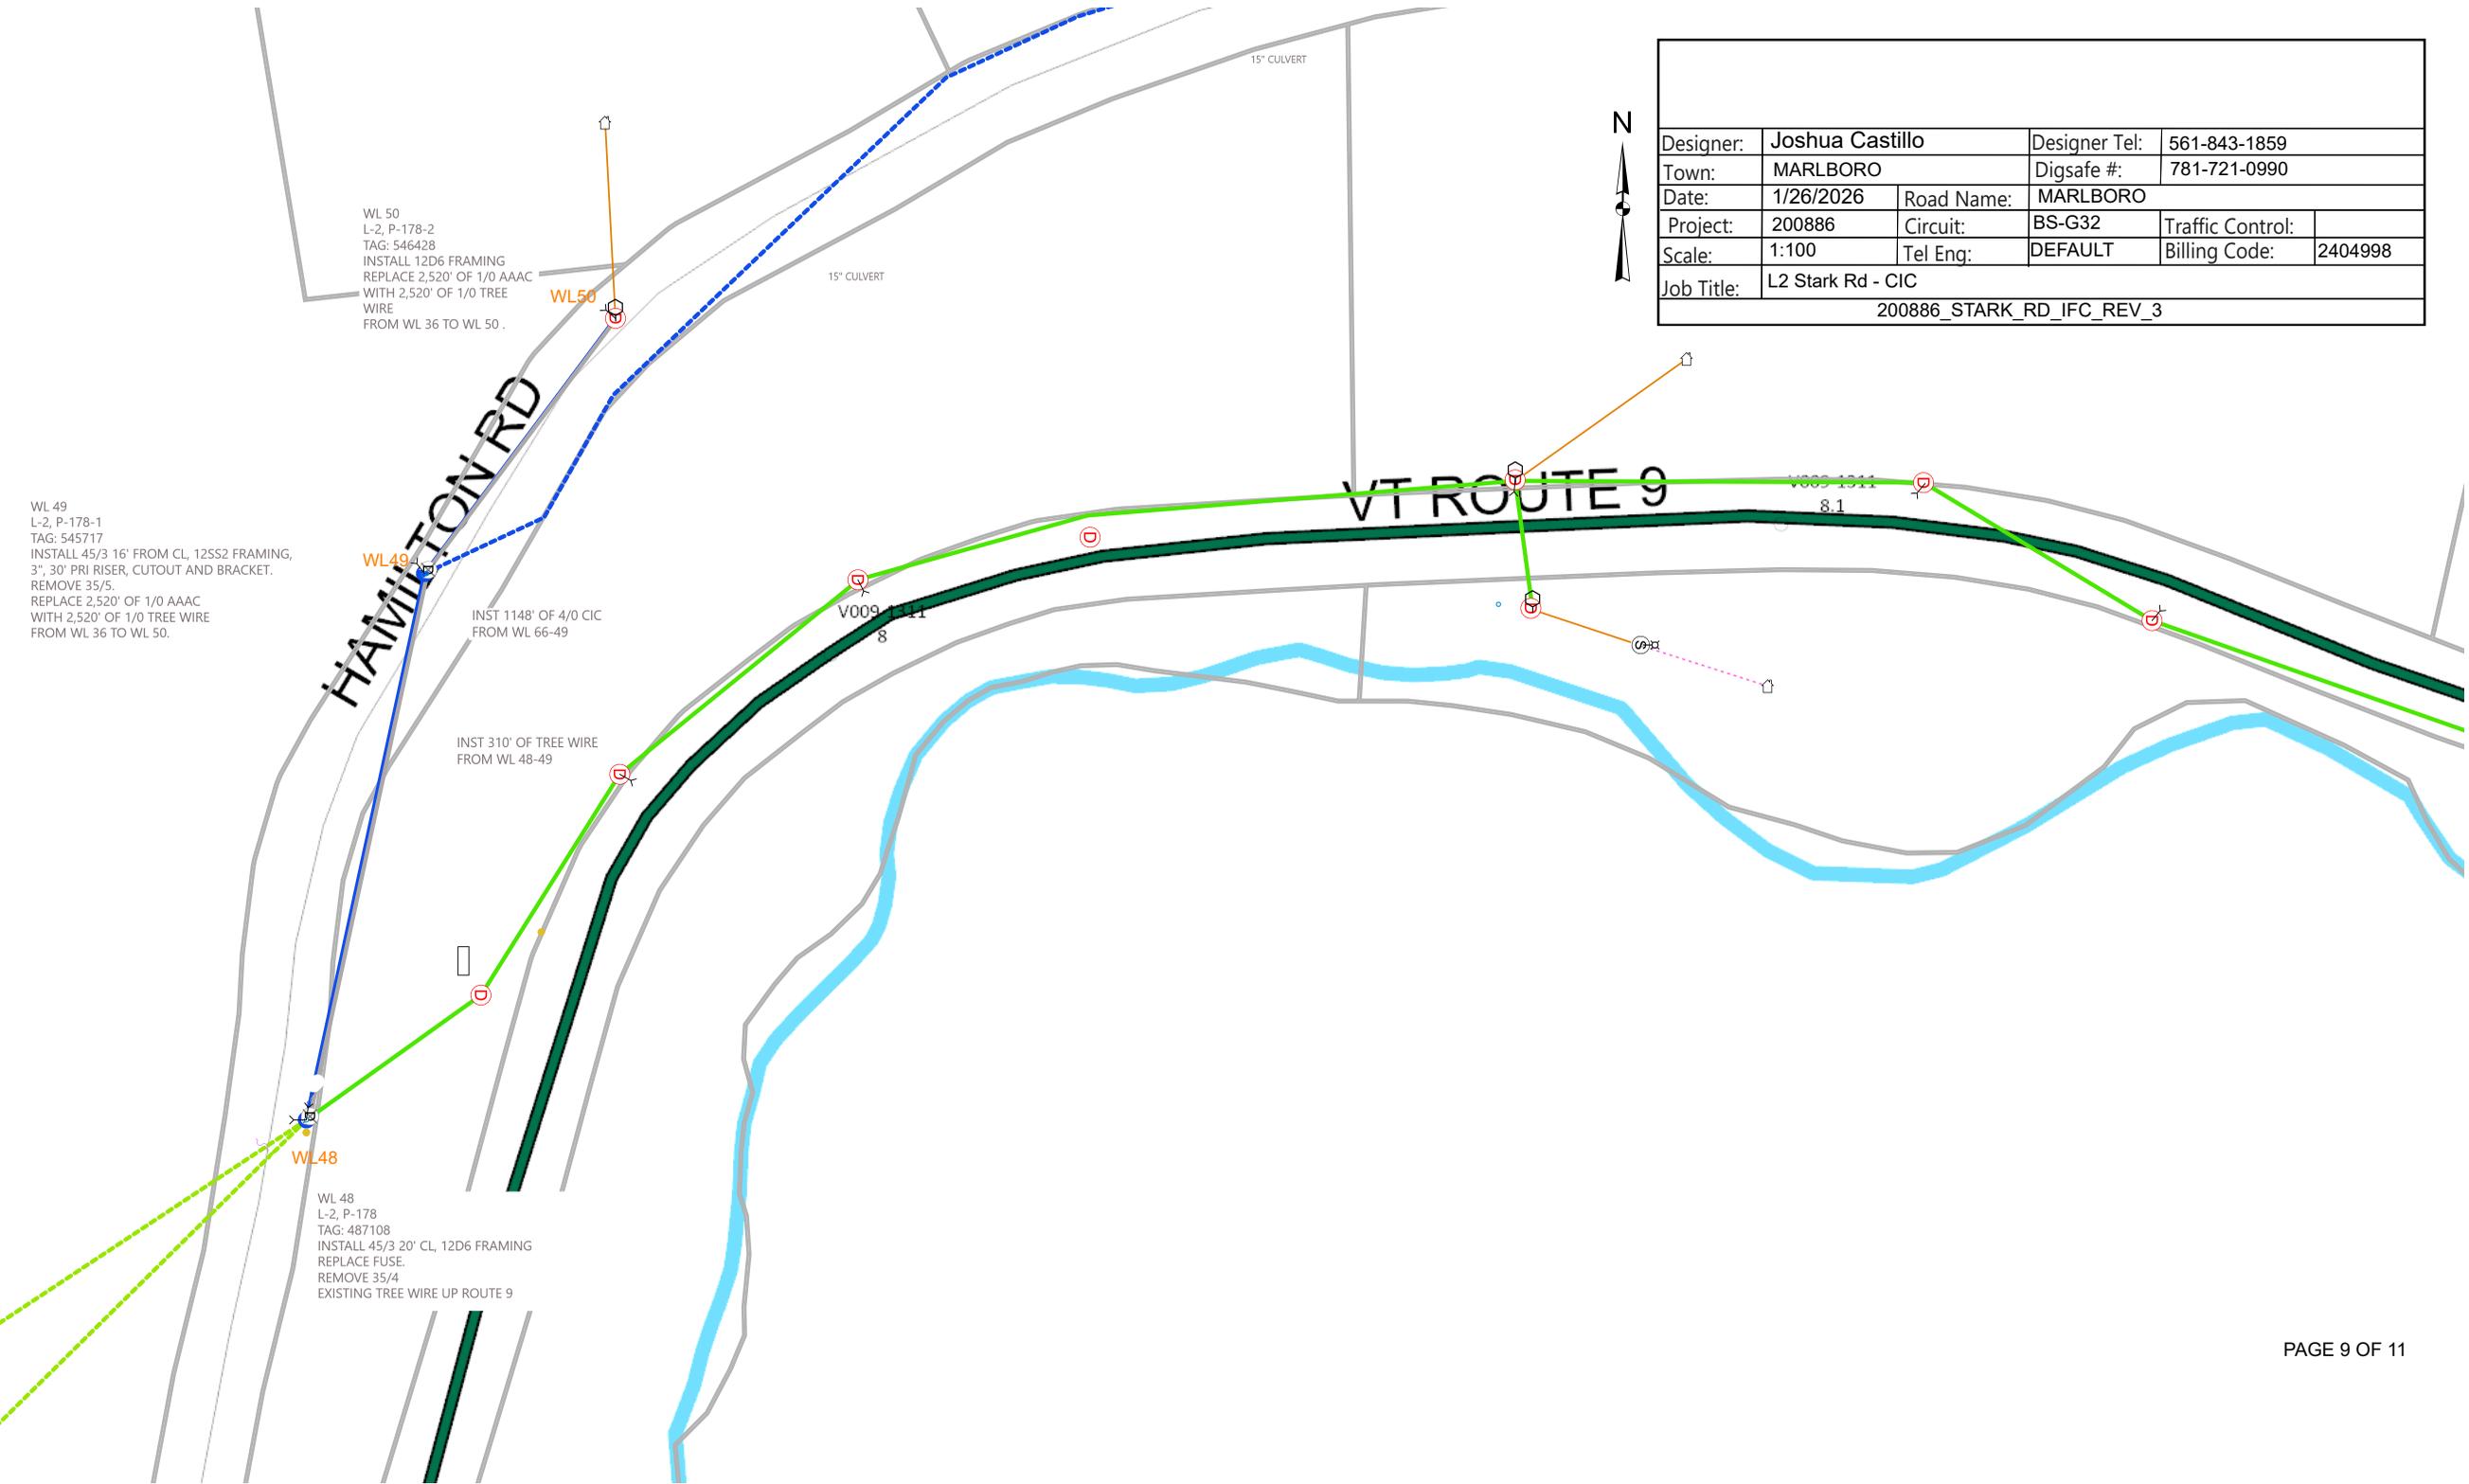

WL 50
 L-2, P-178-2
 TAG: 546428
 INSTALL 12D6 FRAMING
 REPLACE 2,520' OF 1/0 AAAC
 WITH 2,520' OF 1/0 TREE
 WIRE
 FROM WL 36 TO WL 50.

WL 49
 L-2, P-178-1
 TAG: 545717
 INSTALL 45/3 16' FROM CL, 12SS2 FRAMING,
 3", 30' PRI RISER, CUTOUT AND BRACKET.
 REMOVE 35/5.
 REPLACE 2,520' OF 1/0 AAAC
 WITH 2,520' OF 1/0 TREE WIRE
 FROM WL 36 TO WL 50.

WL 48
 L-2, P-178
 TAG: 487108
 INSTALL 45/3 20' CL, 12D6 FRAMING
 REPLACE FUSE.
 REMOVE 35/4
 EXISTING TREE WIRE UP ROUTE 9



INST 1148' OF 4/0 CIC
 FROM WL 66-49

INST 310' OF TREE WIRE
 FROM WL 48-49


V009 111
 8

V889 1311
 8.1

Designer:	Joshua Castillo	Designer Tel:	561-843-1859		
Town:	MARLBORO	Digsafe #:	781-721-0990		
Date:	1/26/2026	Road Name:	MARLBORO		
Project:	200886	Circuit:	BS-G32	Traffic Control:	
Scale:	1:100	Tel Eng:	DEFAULT	Billing Code:	2404998
Job Title:	L2 Stark Rd - CIC				
200886_STARK_RD_IFC_REV_3					

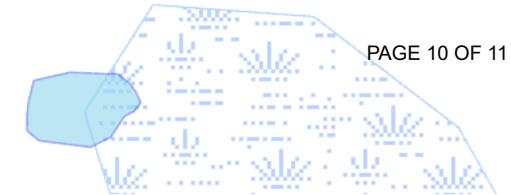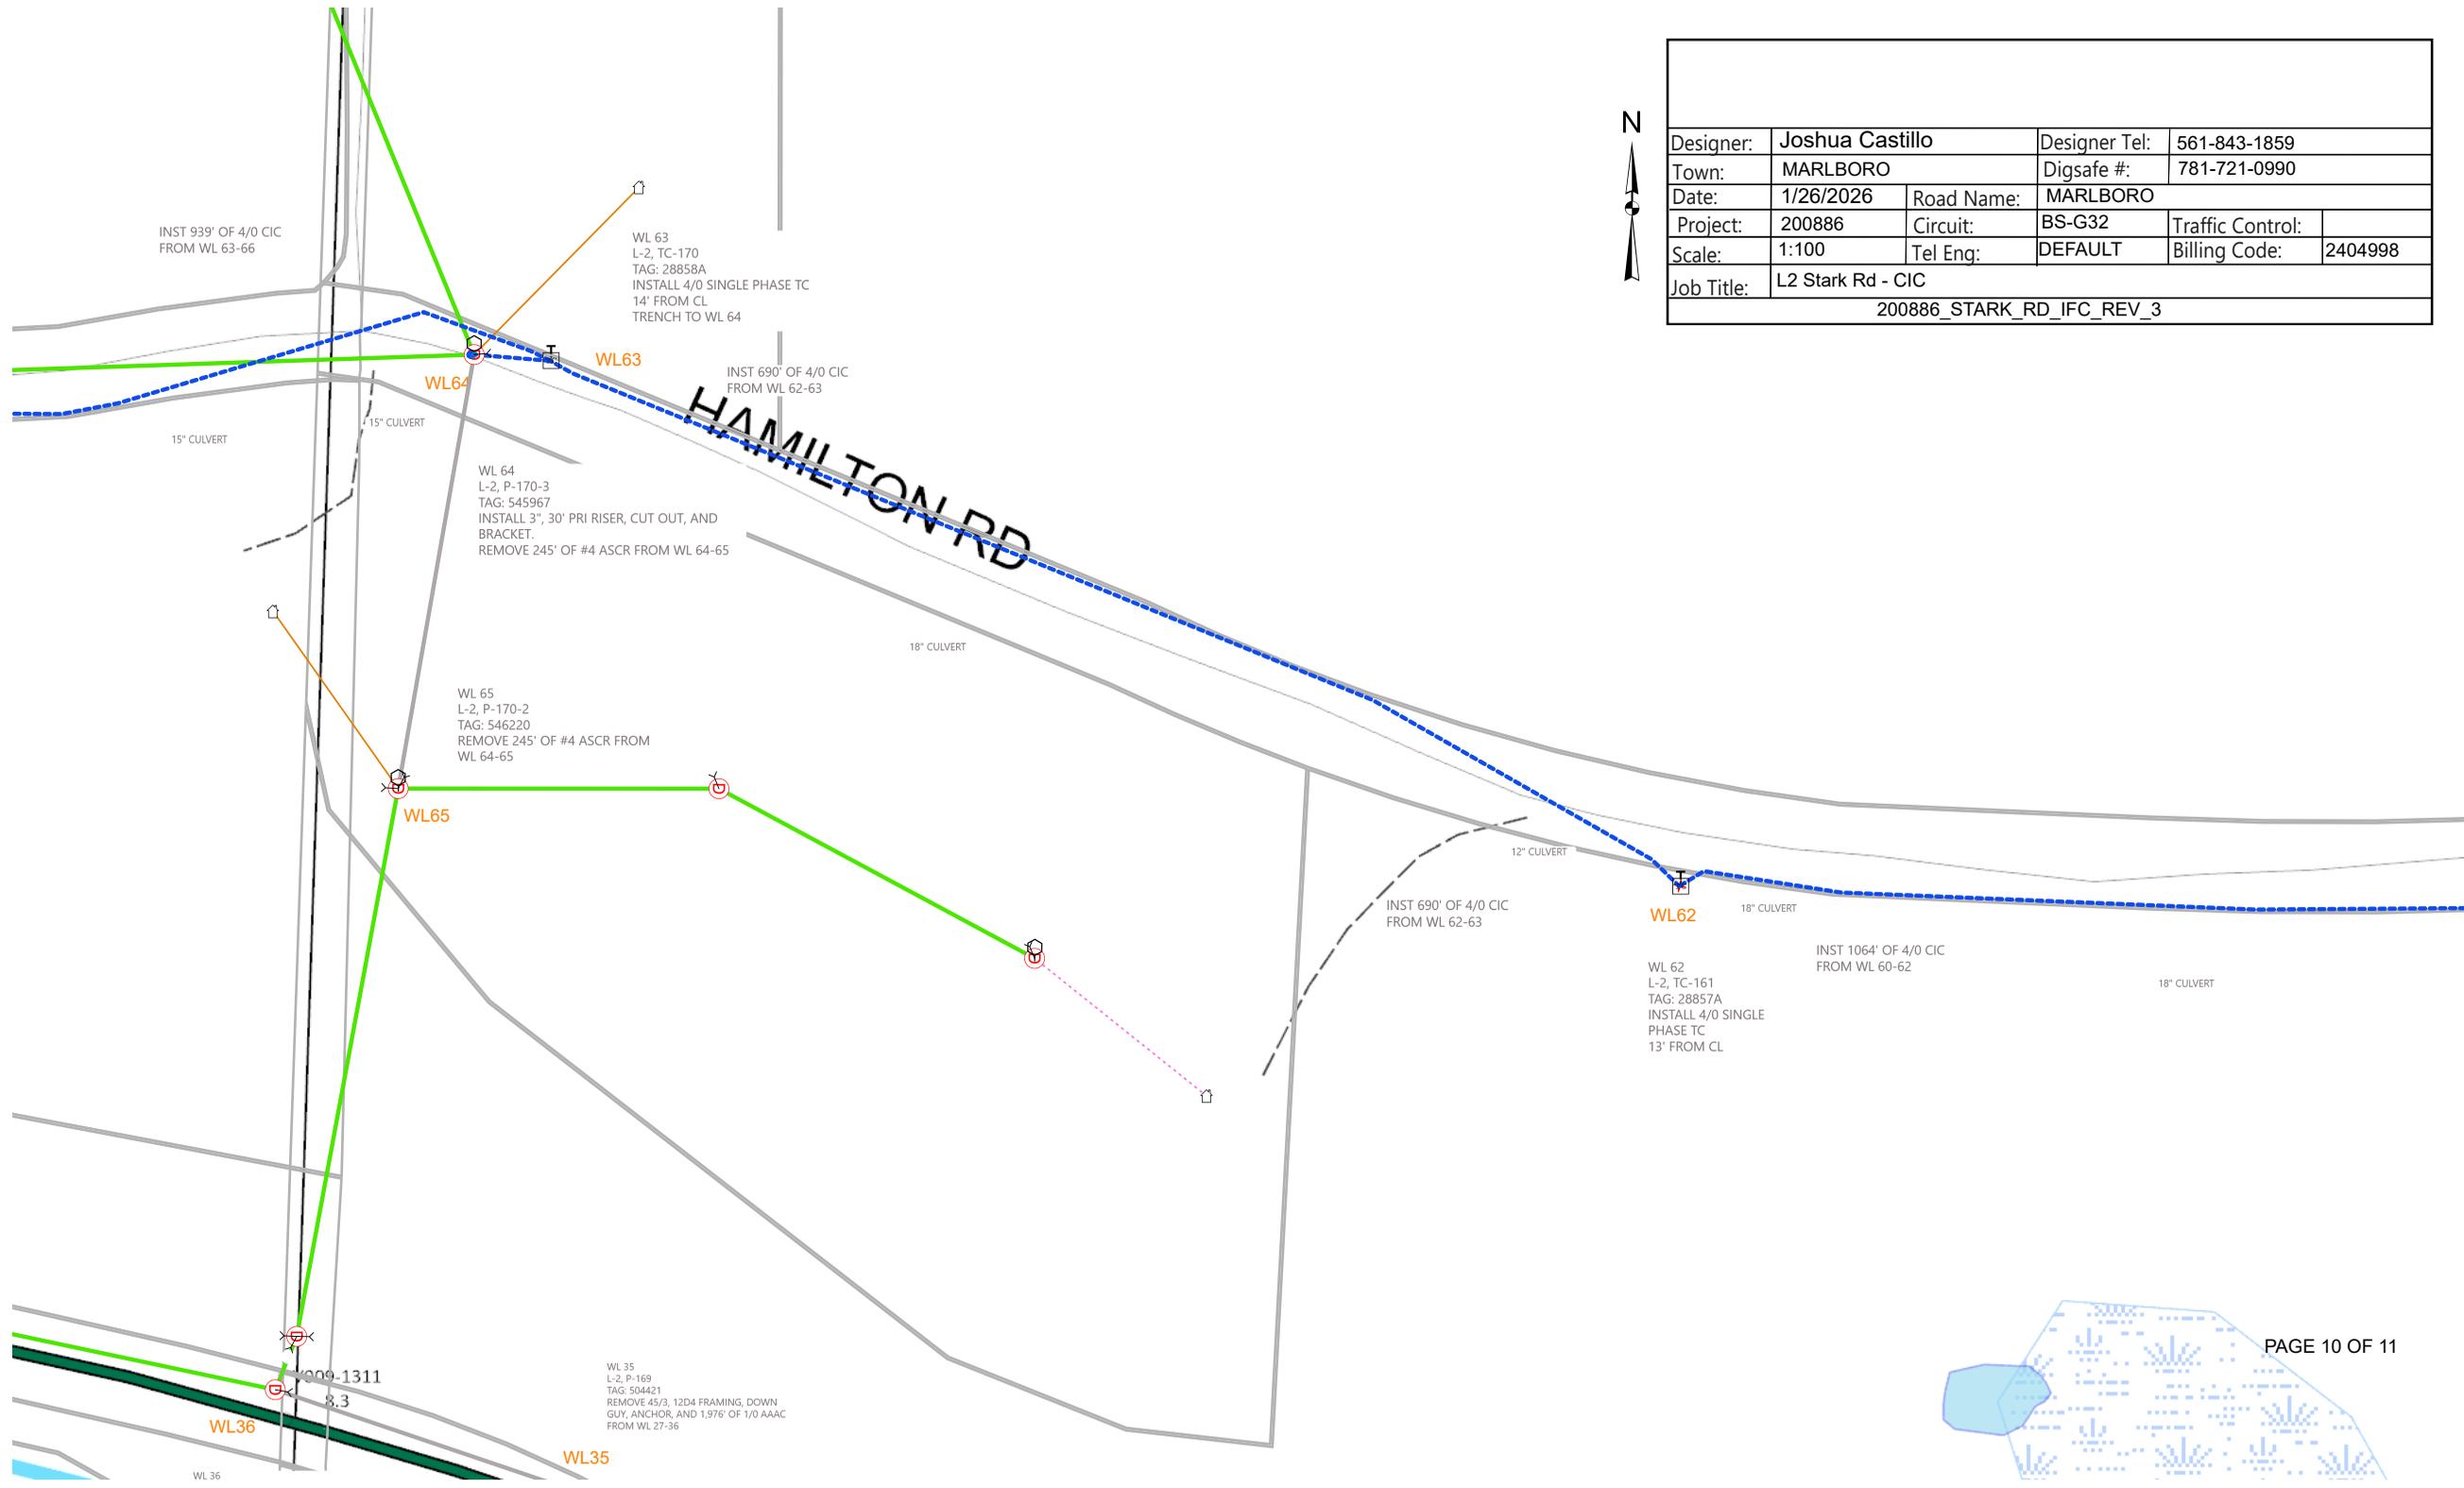

Designer:	Joshua Castillo	Designer Tel:	561-843-1859		
Town:	MARLBORO	Digsafe #:	781-721-0990		
Date:	1/26/2026	Road Name:	MARLBORO		
Project:	200886	Circuit:	BS-G32	Traffic Control:	
Scale:	1:100	Tel Eng:	DEFAULT	Billing Code:	2404998
Job Title:	L2 Stark Rd - CIC				
200886_STARK_RD_IFC_REV_3					

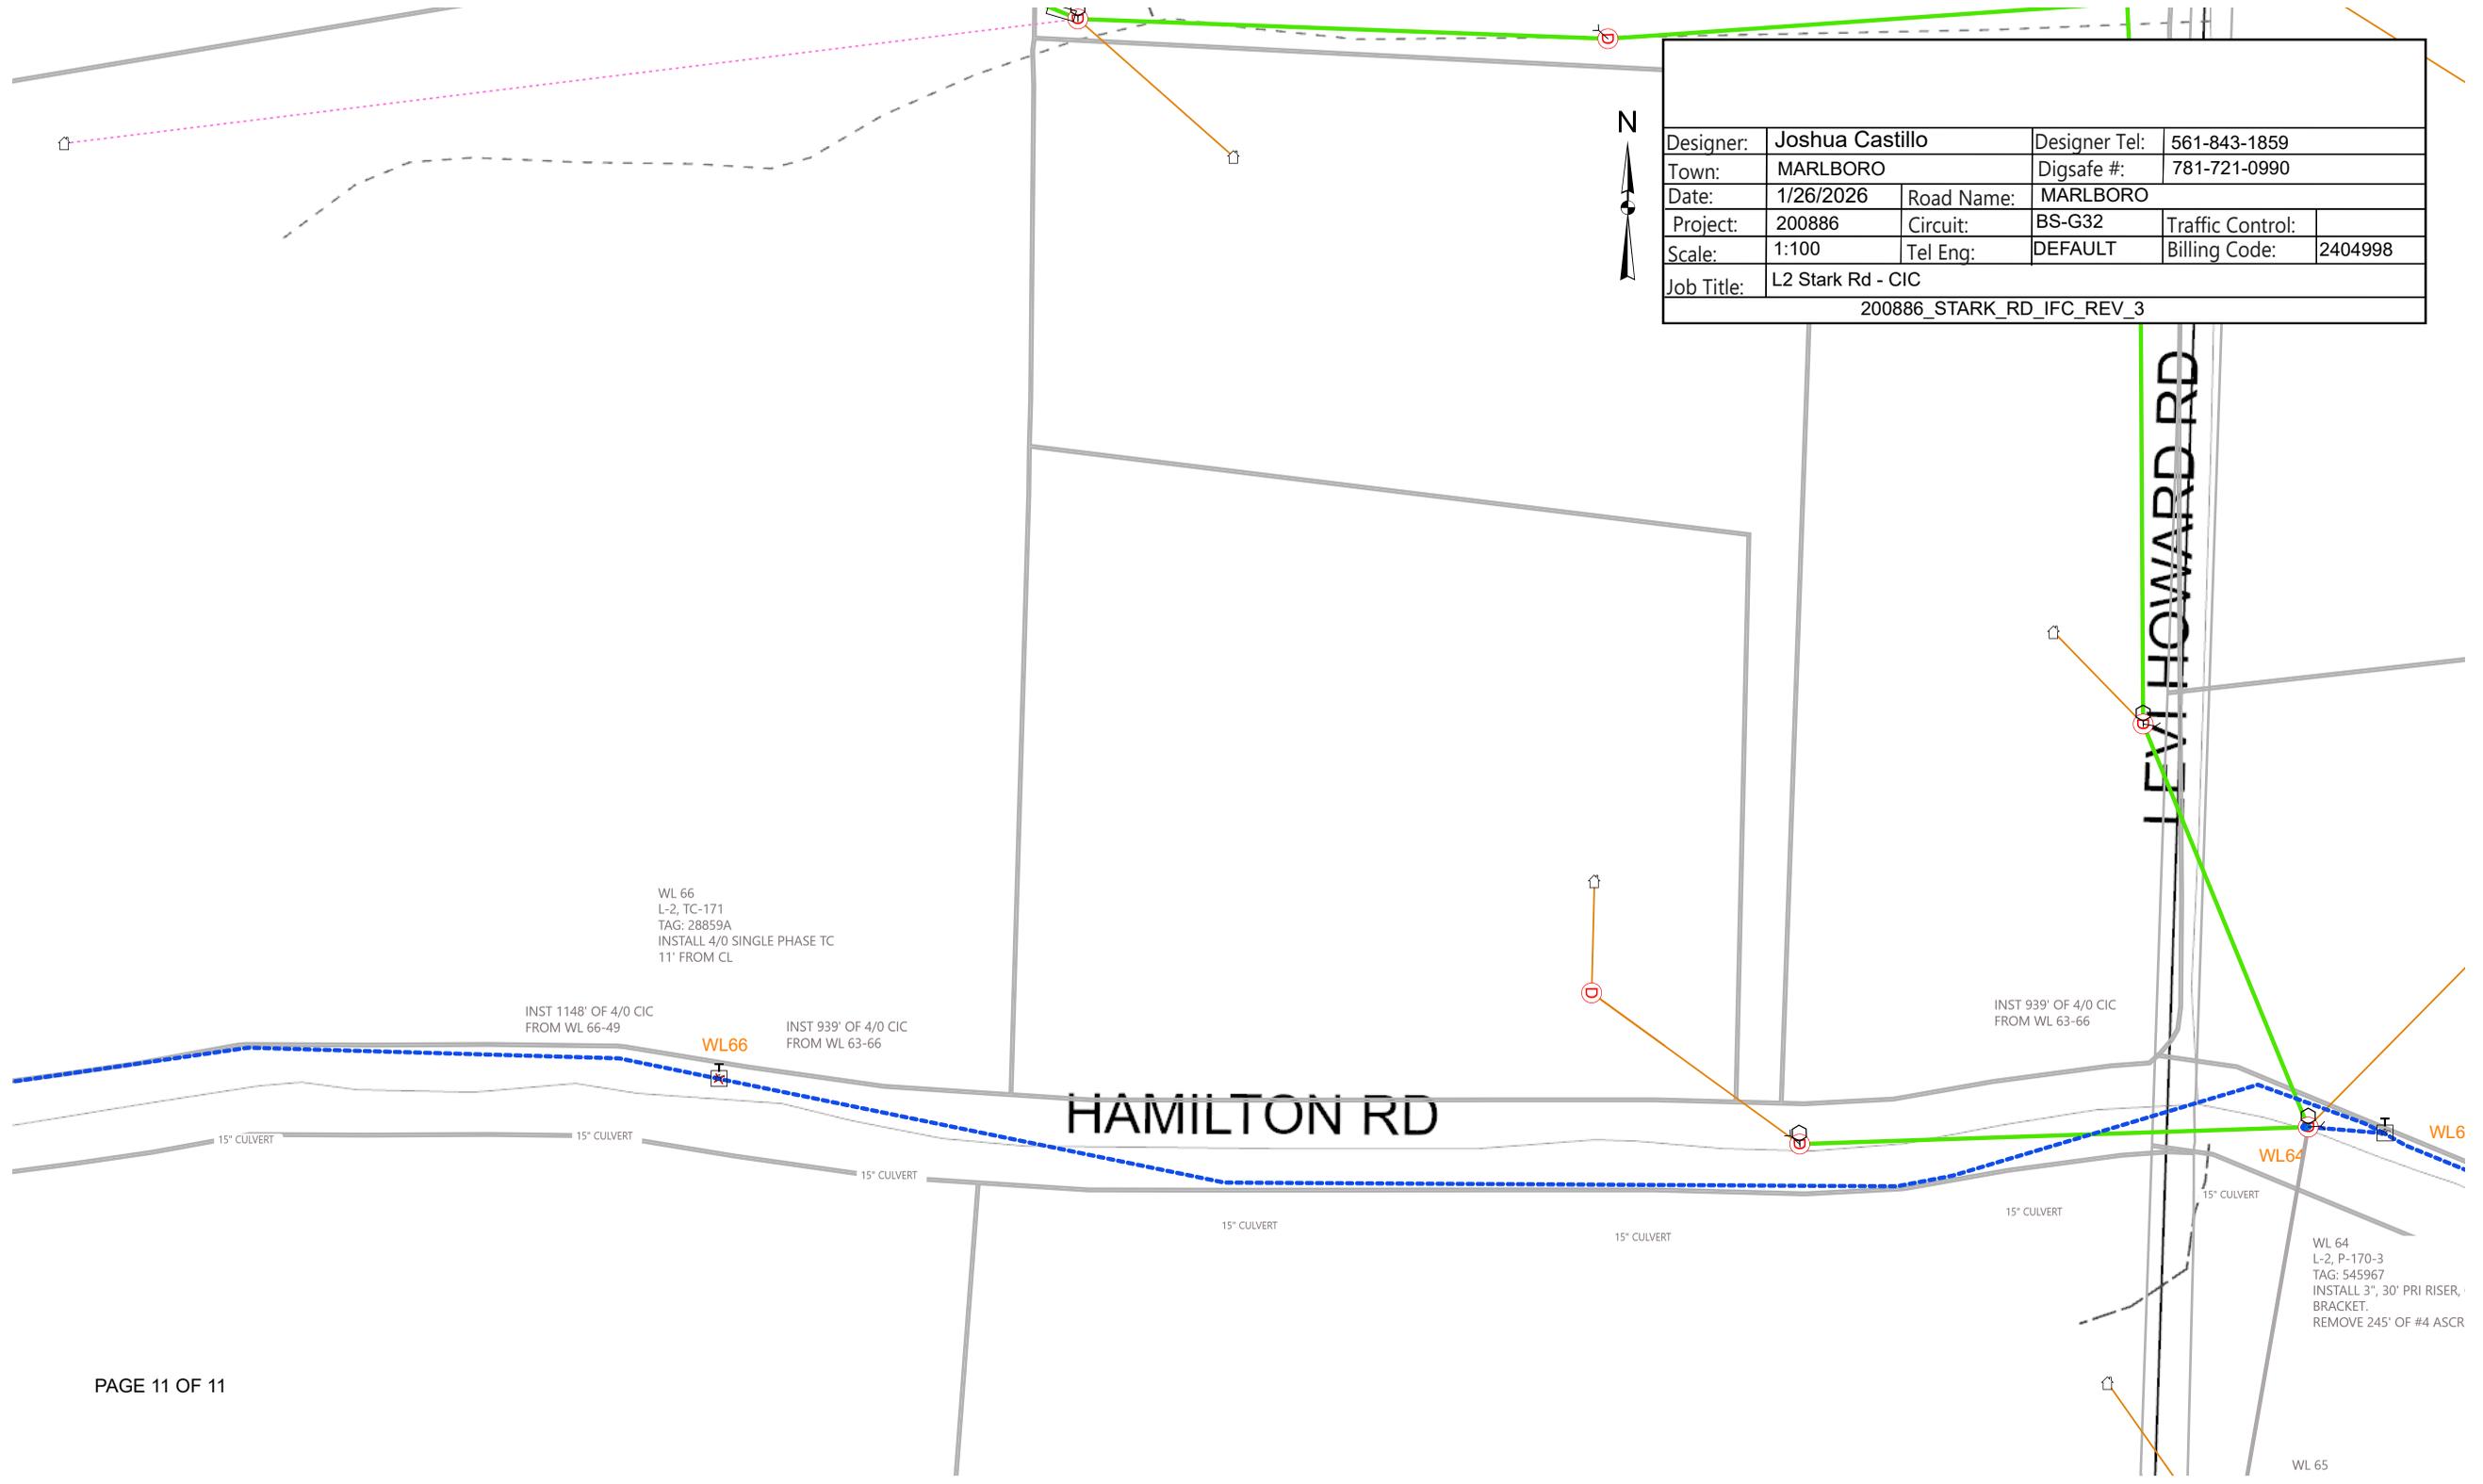

WL 66
L-2, TC-171
TAG: 28859A
INSTALL 4/0 SINGLE PHASE TC
11' FROM CL

INST 1148' OF 4/0 CIC
FROM WL 66-49

INST 939' OF 4/0 CIC
FROM WL 63-66

INST 939' OF 4/0 CIC
FROM WL 63-66

WL 64
L-2, P-170-3
TAG: 545967
INSTALL 3", 30' PRI RISER,
BRACKET.
REMOVE 245' OF #4 ASCR

HAMILTON RD

LEVI HOWARD RD

15" CULVERT

WL 65